


# Path of Construction

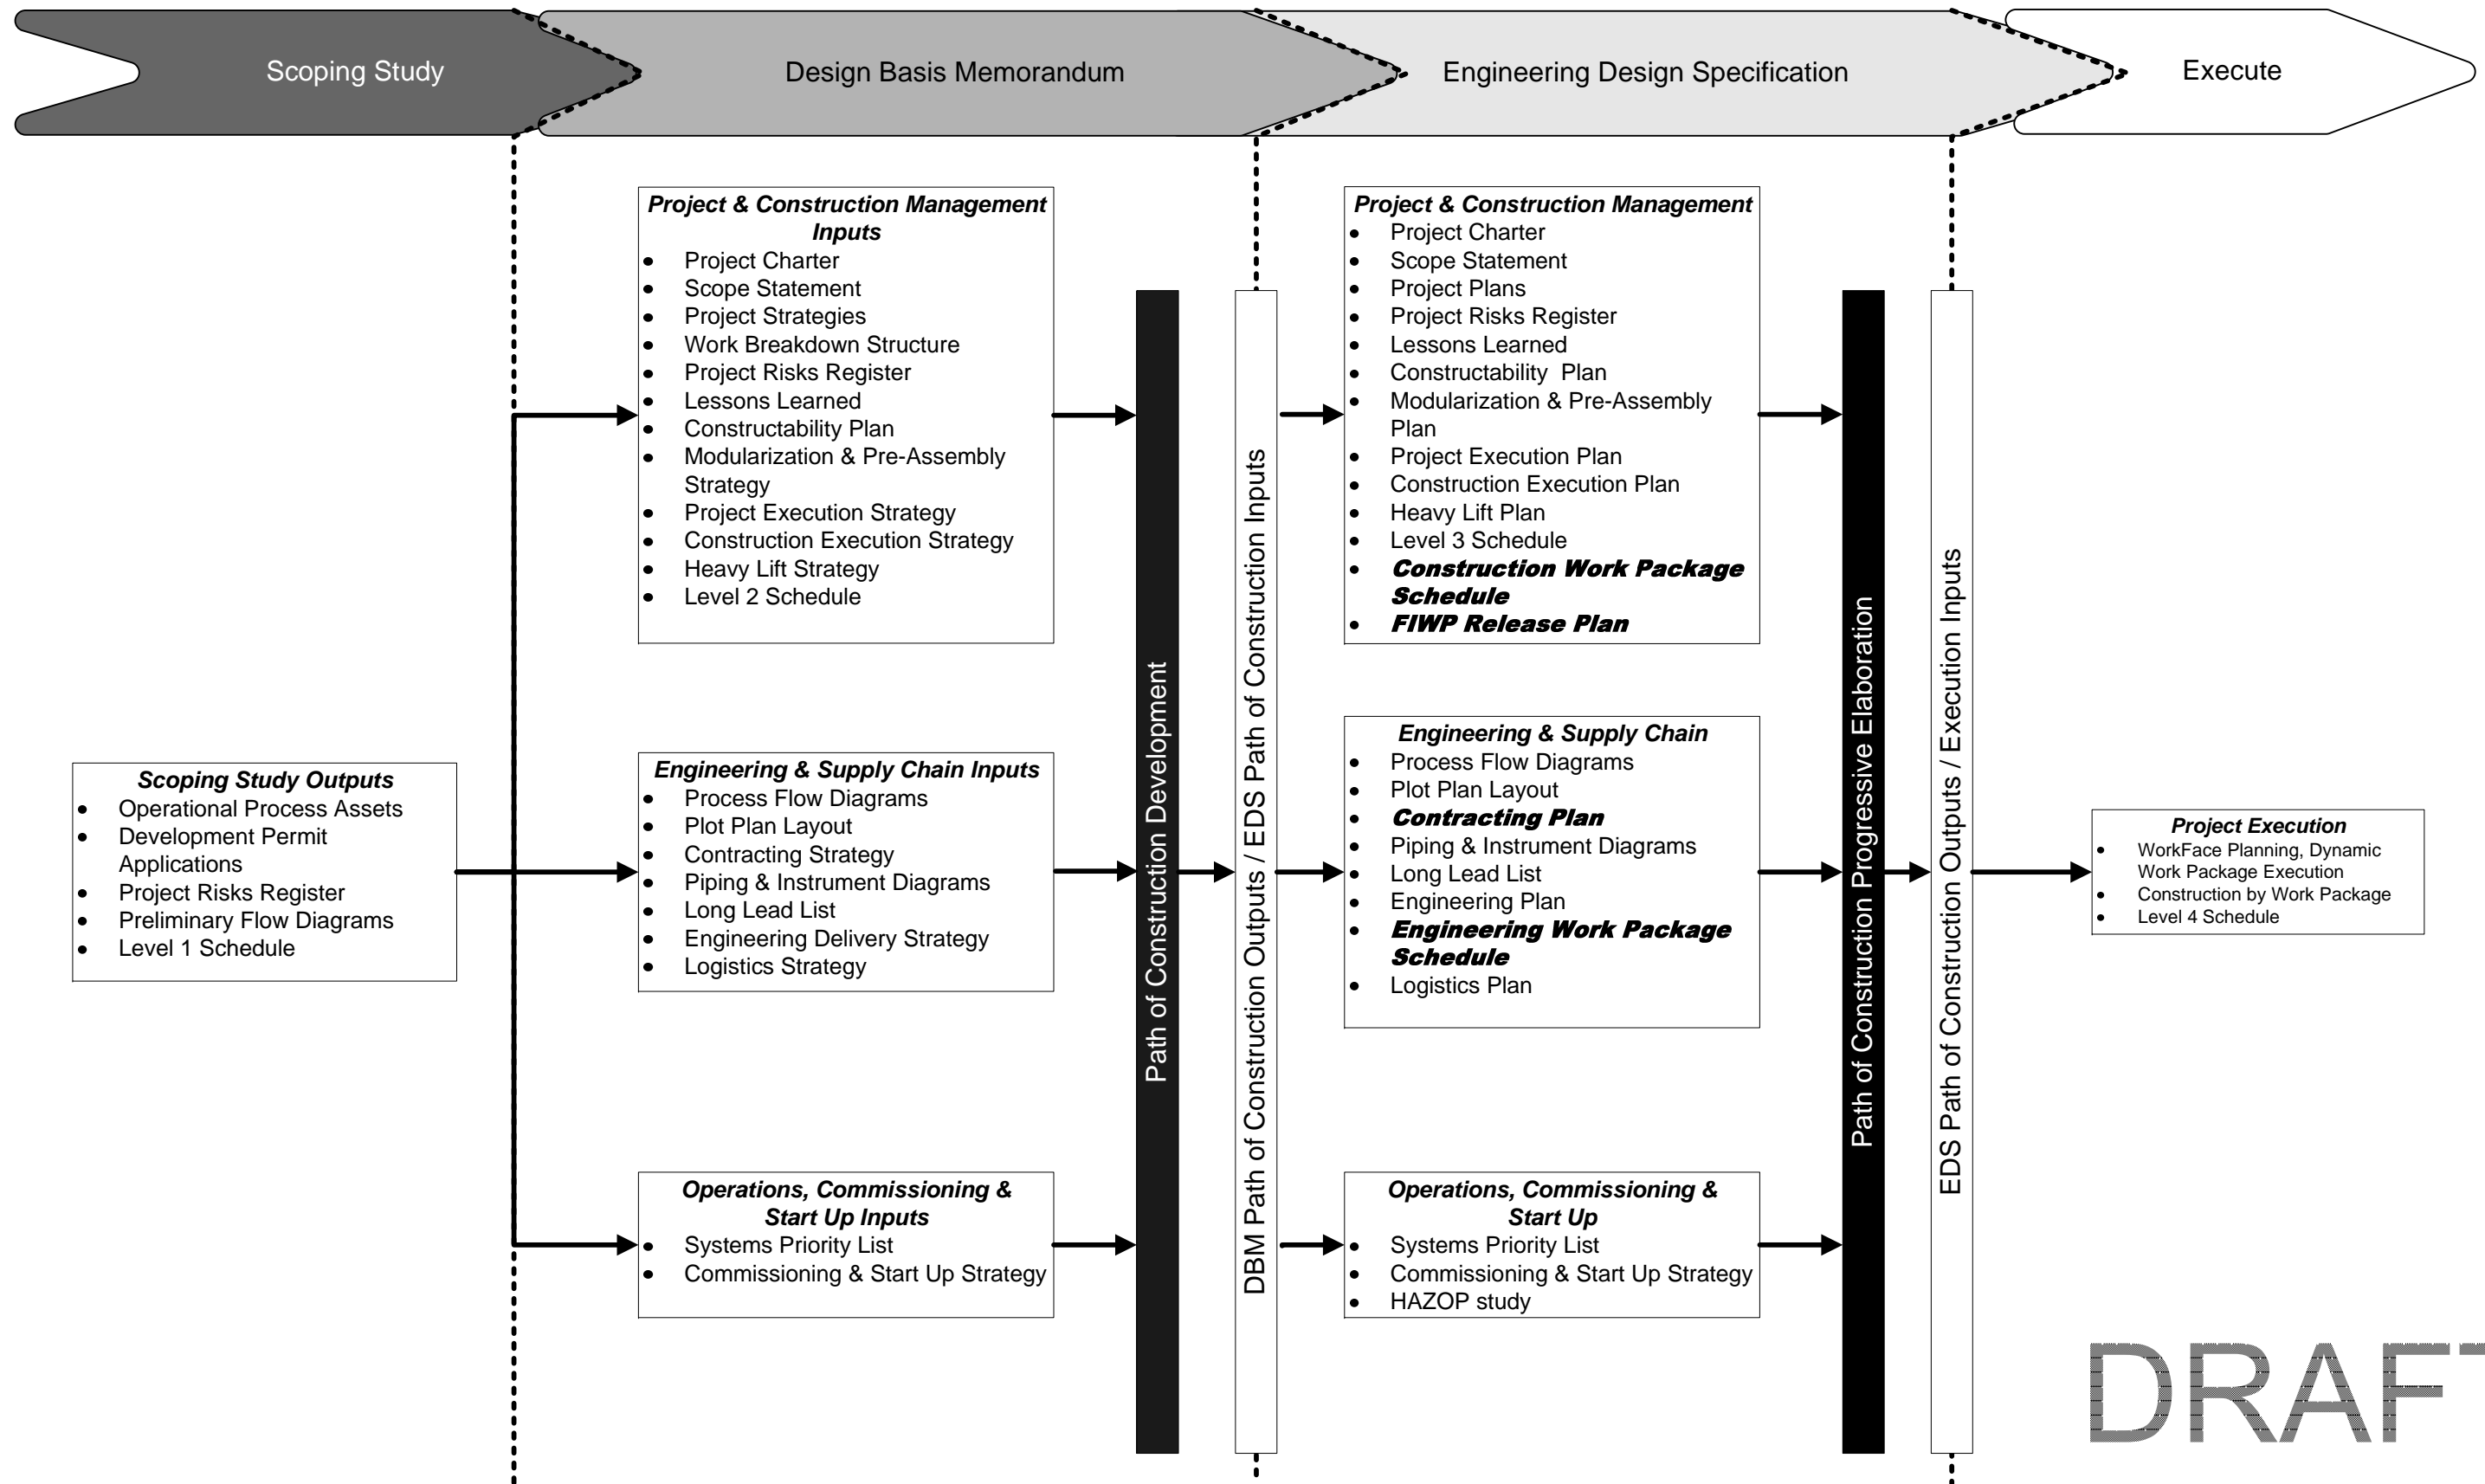

DRAFT