


Path of Construction

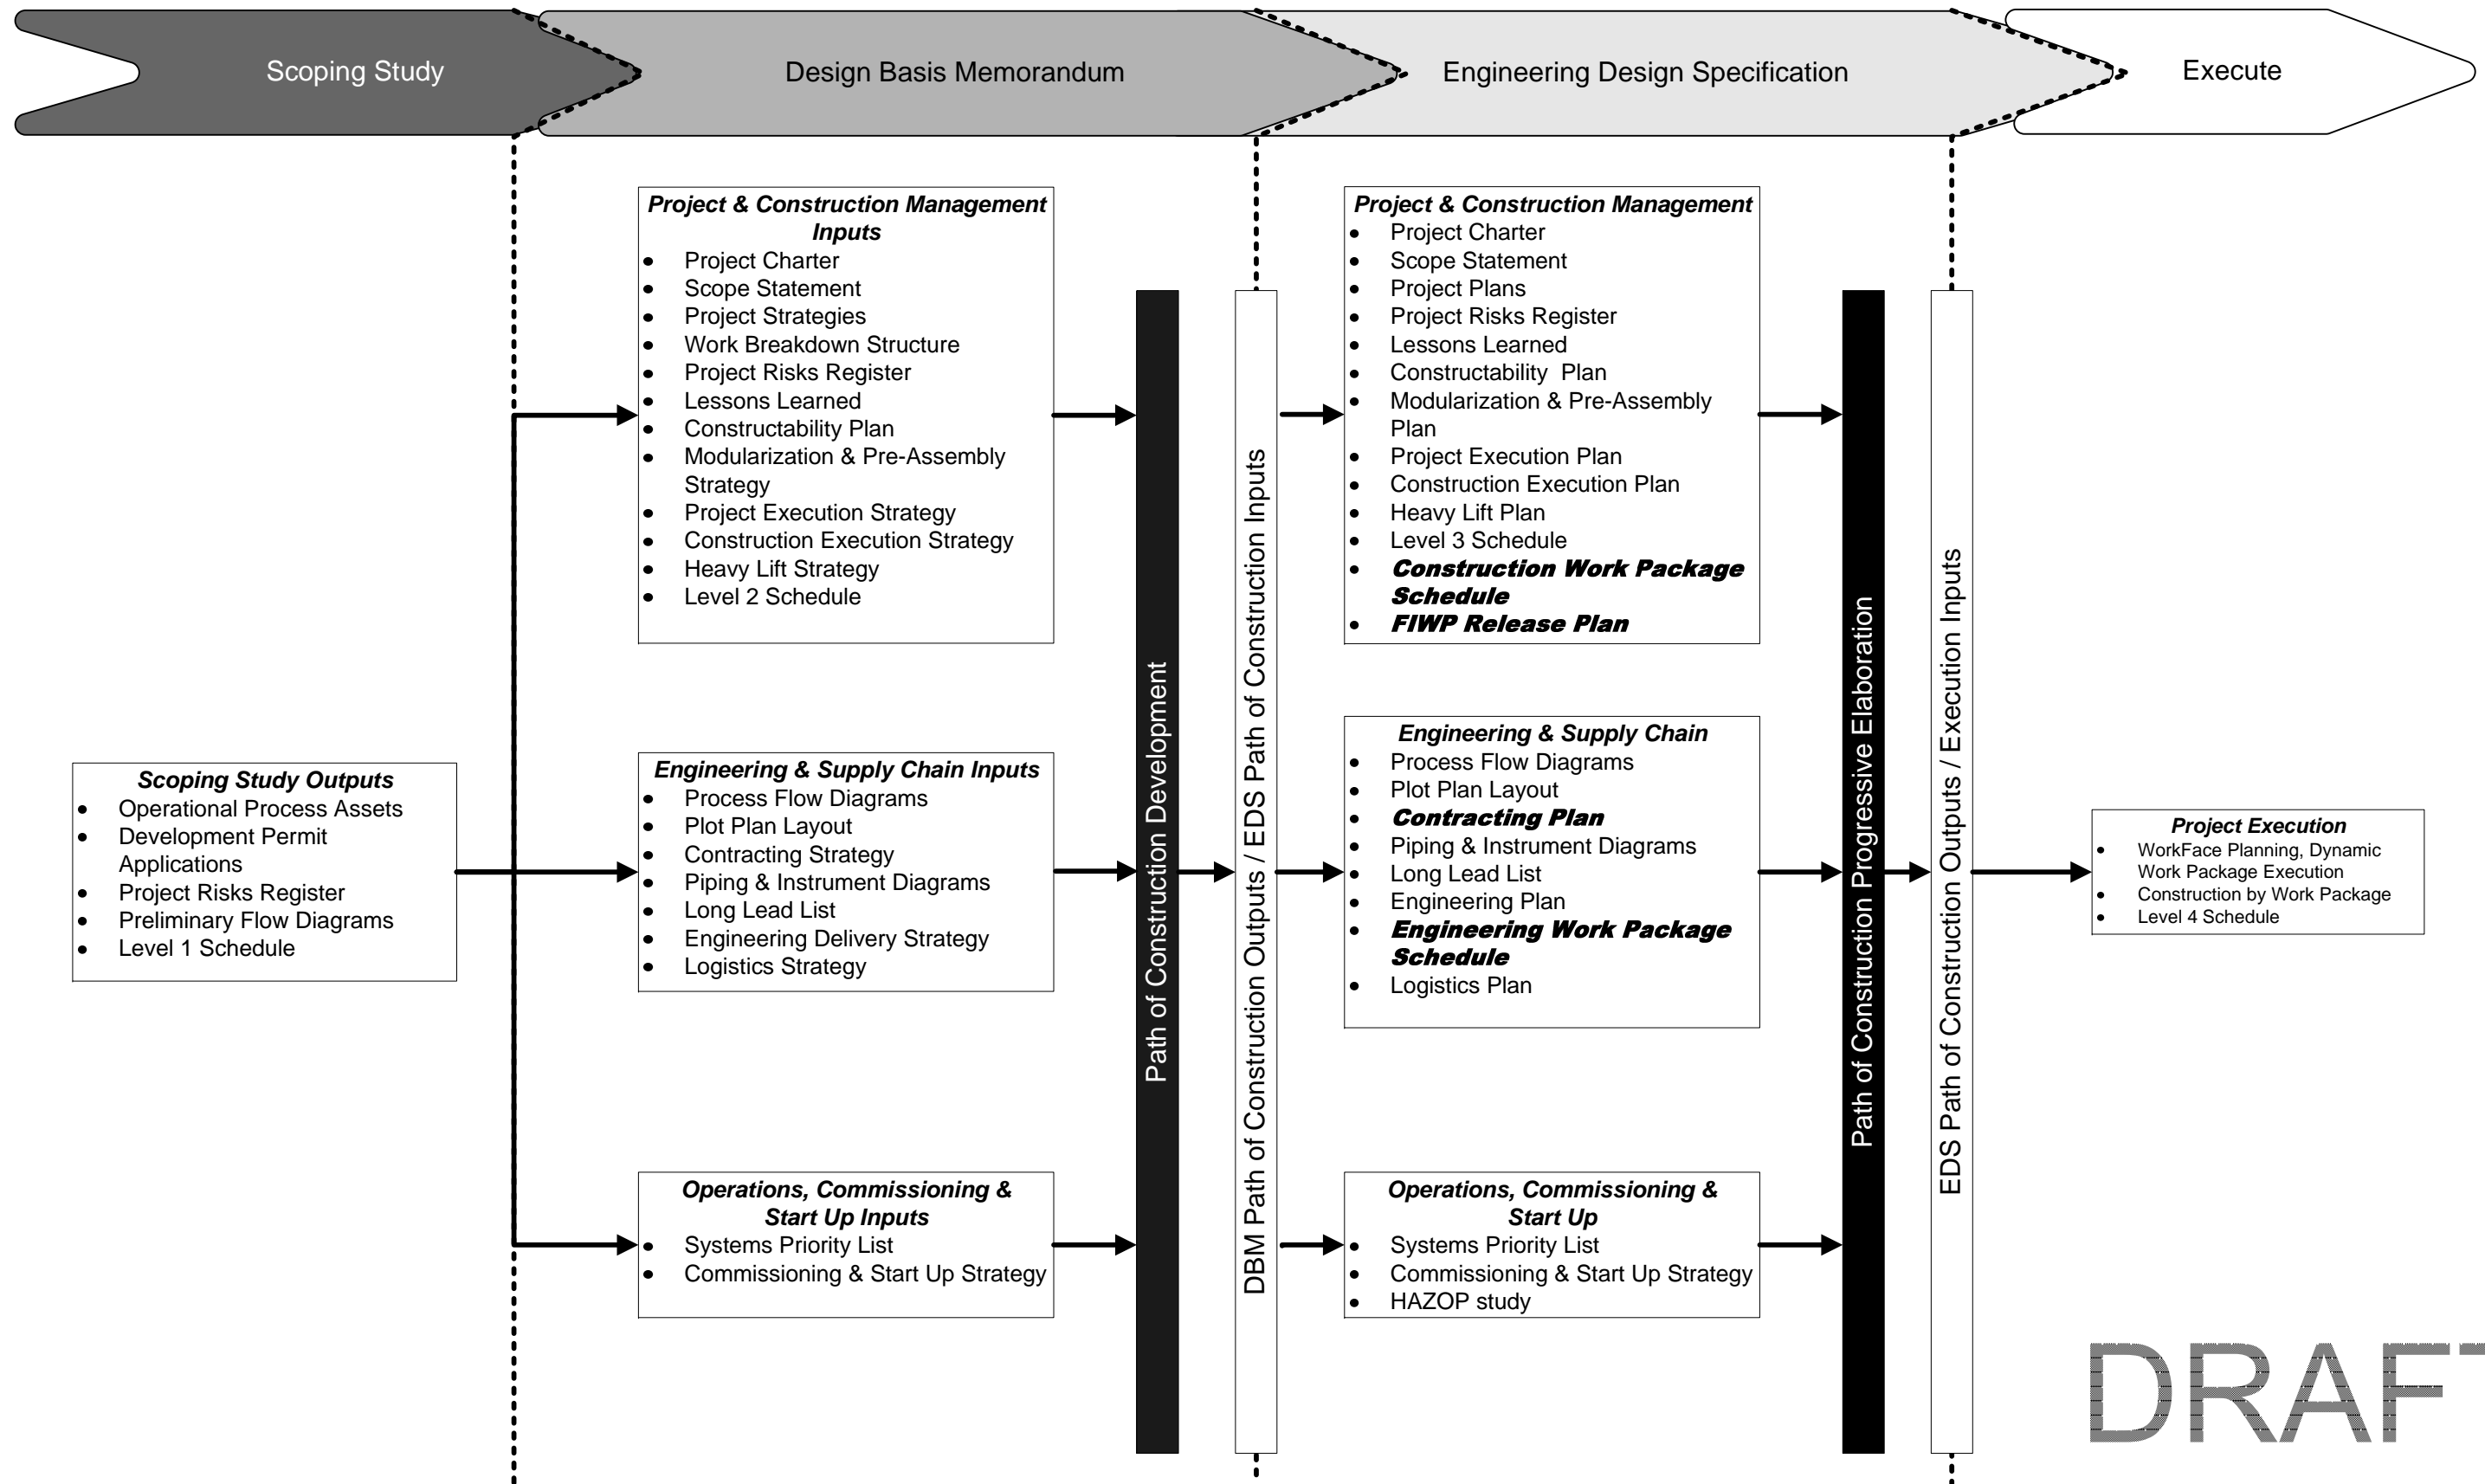

DRAFT